



**Attachment 1**  
**Egress and Flood Improvements**  
**Modern Woodmen Stadium**  
**Davenport, Iowa**  
**7/2/15 (Original) Rev. 2 4/17/19**  
**Stanley Consultants**

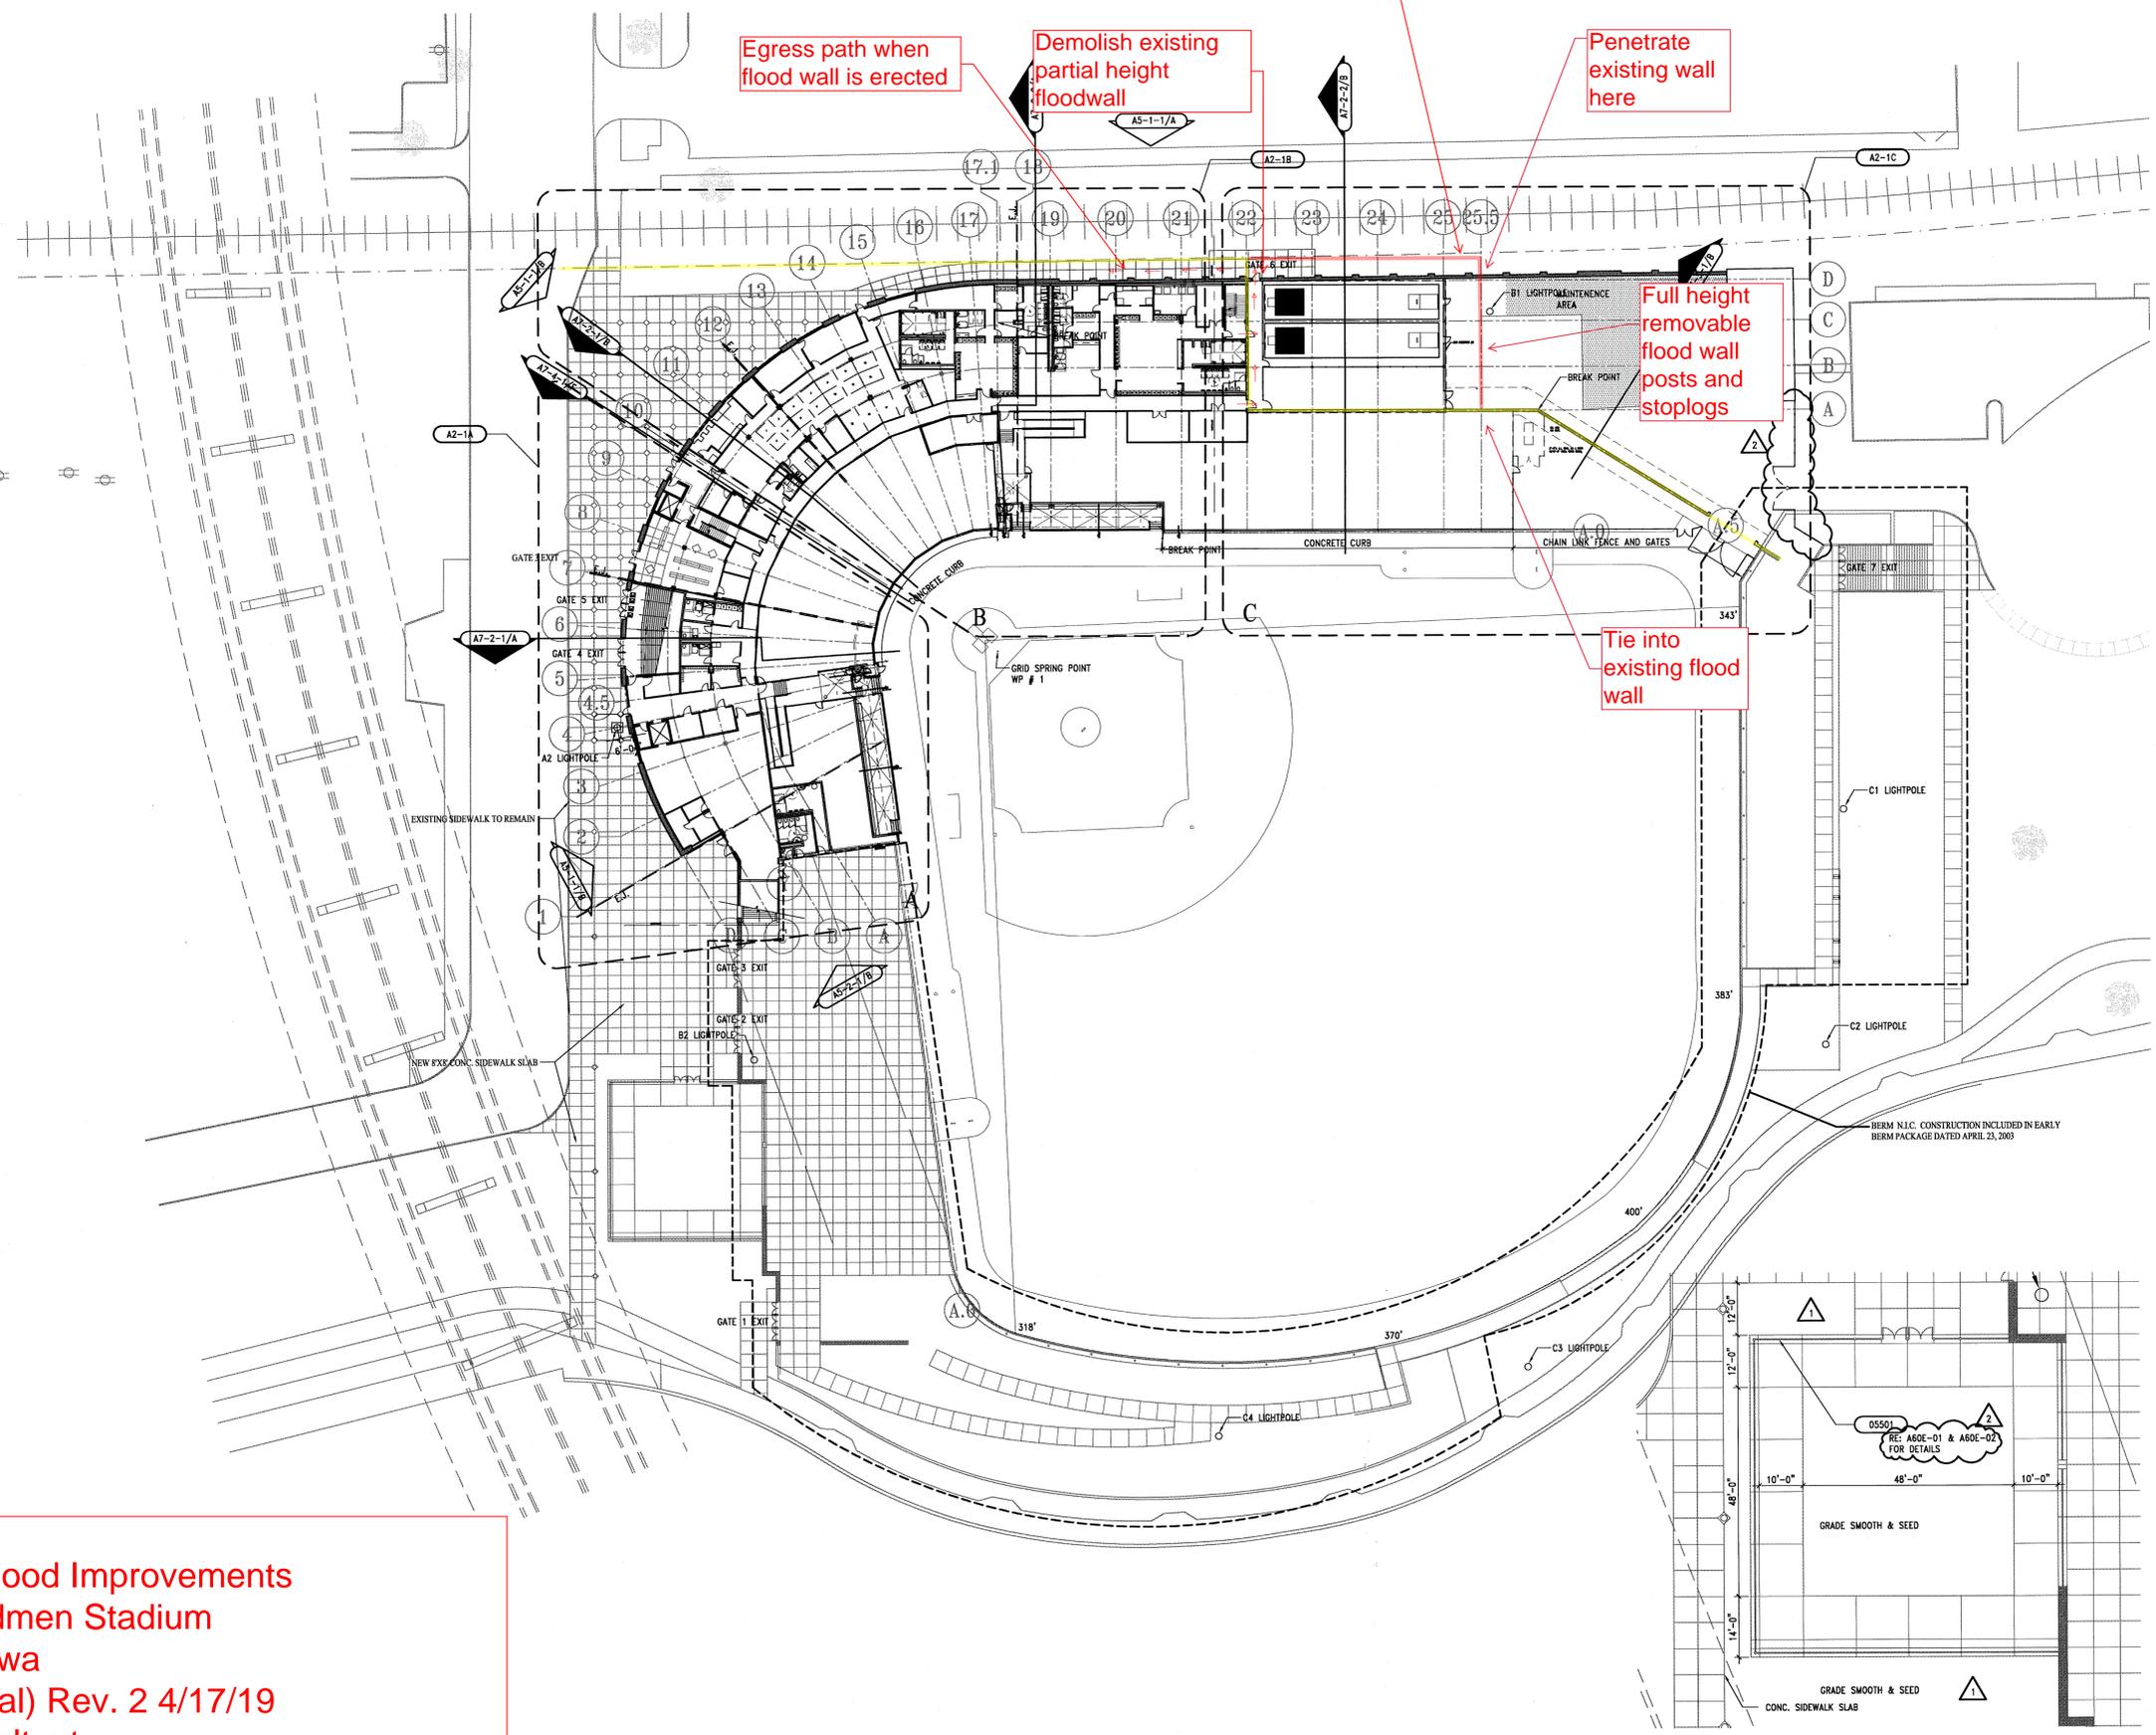

<p><b>DIVISION TWO</b></p> <p>0223 SITE CONSTRUCTION</p> <p>0224 SELECTIVE DEMOLITION</p> <p>0225 STRUCTURE EXCAVATION AND BRACKET</p> <p>0226 TRENCHING, BACKFILLING, AND COMPACTING</p> <p>0227 FILL CONSTRUCTION</p> <p>0228 WATER DISTRIBUTION</p> <p>0229 WASTEWATER SYSTEM</p> <p>0230 SURFACING SYSTEM</p> <p>0231 PAVEMENT JOINT SEALANTS</p> <p>0232 CHAIN LINK FENCES AND GATES</p> <p>0233 MANUAL GRADE PLATING FIELD SYSTEM</p> <p><b>DIVISION THREE</b></p> <p>0300 CONCRETE FORMS AND ACCESSORIES</p> <p>0301 CONCRETE REINFORCEMENT</p> <p>0302 CAST-IN-PLACE CONCRETE</p> <p>0303 FORM-CAST STRUCTURAL CONCRETE</p> <p>0304 POLYMER CONCRETE</p> <p><b>DIVISION FOUR</b></p> <p>0400 MASONRY</p> <p>0401 UNIT MASONRY ASSEMBLIES</p> <p>0402 CAST MASONRY RESTORATION AND CLEANING</p> <p><b>DIVISION FIVE</b></p> <p>0500 METALS</p> <p>0501 STRUCTURAL STEEL</p> <p>0502 STEEL JOISTS</p> <p>0503 STEEL DECK</p> <p>0504 METAL SHEATHING</p> <p>0505 COIL-FORMED METAL FRAMING</p> <p>0506 METAL FABRICATION</p> <p>0507 METAL SHIMS</p> <p>0508 PIPE AND TUBE VALVES</p> <p>0509 EXPANSION JOINT COVER ASSEMBLIES</p> <p><b>DIVISION SIX</b></p> <p>0600 WOOD AND PLASTICS</p> <p>0601 MANUFACTURED COUNTERTOP</p> <p>0602 FINISH CARPENTRY</p> <p>0603 ARCHITECTURAL WOODWORK</p> <p><b>DIVISION SEVEN</b></p> <p>0700 TERMINAL AND INTERIOR PROTECTION</p> <p>0701 SHEET METALWORK WATERPROOFING</p> <p>0702 MEMBRANE WATERPROOFING</p> <p>0703 ACROUSTIC CEILING</p> <p>0704 WATER PELLICLES</p> <p>0705 BALDING MATERIALS</p> <p>0706 SPALLS</p> <p>0707 INSULATED METAL WALL PANEL</p> <p>0708 INSULATED GLASS UNIT</p> <p>0709 SHEET METAL FLASHING AND TRIM</p> <p>0710 JOINT ACCESSORIES</p> <p>0711 FIBERGLASS</p> <p>0712 JOINT SEALANTS</p> <p>0713 PRECAST REINFORCING JOINT SEALANT</p> <p><b>DIVISION EIGHT</b></p> <p>0800 DOORS AND WINDOWS</p> <p>0801 STEEL DOORS AND FRAMES</p> <p>0802 FLOOR DOOR DOORS</p> <p>0803 ACROUSTIC DOORS</p> <p>0804 OVERHEAD DOOR DOORS</p> <p>0805 ALUMINUM DIVIDERS AND SUBSTRATE</p> <p>0806 ALUMINUM WINDOWS</p> <p>0807 SECURITY PRODUCTS AND ACCESSORIES</p> <p>0808 DOOR HARDWARE</p> <p>0809 GLAZING</p> <p>0810 MIRROR GLASS</p> <p><b>DIVISION NINE</b></p> <p>0900 FINISHES</p> <p>0901 OTHER FINISH ASSEMBLIES</p> <p>0902 CERAMIC TILE</p> <p>0903 ADHESIVE TILE COUPLERS</p> <p>0904 RESILIENT TILE COUPLERS</p> <p>0905 RESILIENT TILE COUPLERS</p> <p>0906 RESILIENT TILE COUPLERS</p> <p>0907 INTERIOR ARCHITECTURAL FINISH COATINGS</p> <p>0908 CARPET</p> <p>0909 SHAMPOO WALL PANELS</p> <p>0910 FLOOR COATINGS</p> <p>0911 CONCRETE FLOOR</p> <p>0912 GROUT</p> <p>0913 POLISHING</p> <p>0914 HIGH PERFORMANCE FIBERGLASS METAL COATINGS</p> <p><b>DIVISION TEN</b></p> <p>1000 SPECIALTIES</p> <p>1001 TOILET COMPARTMENTS</p> <p>1002 LOCKERS AND VESTS</p> <p>1003 PESTICIDE CONTROL DEVICES</p> <p>1004 METAL LOCKERS</p> <p>1005 FIRE-PROTECTION SPECIALTIES</p> <p>1006 SHOWER PANEL PARTITION</p> <p>1007 TRAVEL AND BATH ACCESSORIES</p> <p>1008 VARIOUS SPECIALTIES</p> <p><b>DIVISION ELEVEN</b></p> <p>1100 EQUIPMENT</p> <p>1101 BASEBALL STADIUM GAME EQUIPMENT</p> <p>1102 FIELD WALL PADS</p> <p><b>DIVISION TWELVE</b></p> <p>1200 FURNISHINGS</p> <p>1201 STADIUM SEATING</p> <p>1202 BENCH SEATING</p> <p><b>DIVISION THIRTEEN</b></p> <p>1300 SPECIAL CONSTRUCTION</p> <p>1301 FABRIC AWNINGS</p> <p><b>DIVISION FOURTEEN</b></p> <p>1400 COMMUNITY SYSTEMS</p> <p>1401 HYDRAULIC ELEVATORS</p> <p>1402 MEDICAL LIFTS</p> <p><b>DIVISION FIFTEEN</b></p> <p>1500 ELECTRICAL</p> <p>1501 SPORTS FIELD LIGHTING</p>	<p><b>PACKAGE</b></p> <p>REVISIONS</p> <table border="1"> <thead> <tr> <th>NO.</th> <th>DATE</th> <th>DESCRIPTION</th> </tr> </thead> <tbody> <tr> <td>1</td> <td>07/30/03</td> <td>ADDENDUM 1</td> </tr> <tr> <td>2</td> <td>09/02/03</td> <td>RE-ISSUED BID PACKAGE</td> </tr> <tr> <td></td> <td>09/12/03</td> <td>ISSUED FOR PERMIT</td> </tr> </tbody> </table> <p><b>KEYPLAN</b></p> <p>PROJECT NO. 02-0463-10 ISSUED BY: HOK SPORT</p> <p>DRAWN BY: REVIEWED BY:</p> <p>ISSUE DATE: 07-23-03</p> <p>SHEET TITLE:</p> <p><b>GROUND LEVEL REFERENCE PLAN.</b></p> <p>DISCIPLINE - CATEGORY - SUB-CATEGORY - SHEET</p> <p><b>A1-1</b></p>	NO.	DATE	DESCRIPTION	1	07/30/03	ADDENDUM 1	2	09/02/03	RE-ISSUED BID PACKAGE		09/12/03	ISSUED FOR PERMIT
NO.	DATE	DESCRIPTION											
1	07/30/03	ADDENDUM 1											
2	09/02/03	RE-ISSUED BID PACKAGE											
	09/12/03	ISSUED FOR PERMIT											

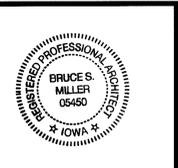

**HOK**  
**SPORT+VENUE+EVENT**  
 HOK SPORTS FACILITIES GROUP, LLC  
 Architecture, Engineering, Planning,  
 Interiors, Facility Programming  
 323 West 8th Street, Suite 700  
 Kansas City, Missouri 64105

**RUSSELL CONSTRUCTION COMPANY**  
 CONSTRUCTION MANAGER  
 1414 Mississippi Blvd  
 Bellandorf, IA 52722  
 (563) 355-1845

**SGCM ARCHITECTS & INTERIOR DESIGNERS, PC**  
 ASSOCIATE ARCHITECT, INTERIORS  
 1800 51st Avenue, Suite 600  
 Rock Island, IL 61201  
 (309) 788-6331


**SHIVE-HATTERY, INC.**  
 STRUCTURAL ENGINEER  
 1701 River Drive, Suite 200  
 Moline, IL 61265  
 (800) 798-7650

**STANLEY CONSULTANTS**  
 CIVIL/FLOOD PROTECTION ENGINEER  
 225 Iowa Avenue  
 Muscatine, IA 52761  
 (563) 264-6600

**BREDDON AND ASSOCIATES**  
 MECH/ELECT/PLUMBING ENGINEER  
 9503 East 63rd Ste. 214  
 Raytown, MO 64133  
 (816) 356-6569

**JOHN O'DONNELL**  
**STADIUM**  
**IMPROVEMENTS**

**FOR BIDDING + CONSTRUCTION**

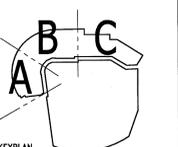

**A GROUND LEVEL**

1/32"=1'-0"

